


COTTAGE D - LOWER LEVEL FLOOR PLAN

SCALE: = 1'-0"

AREA=1053sqft.



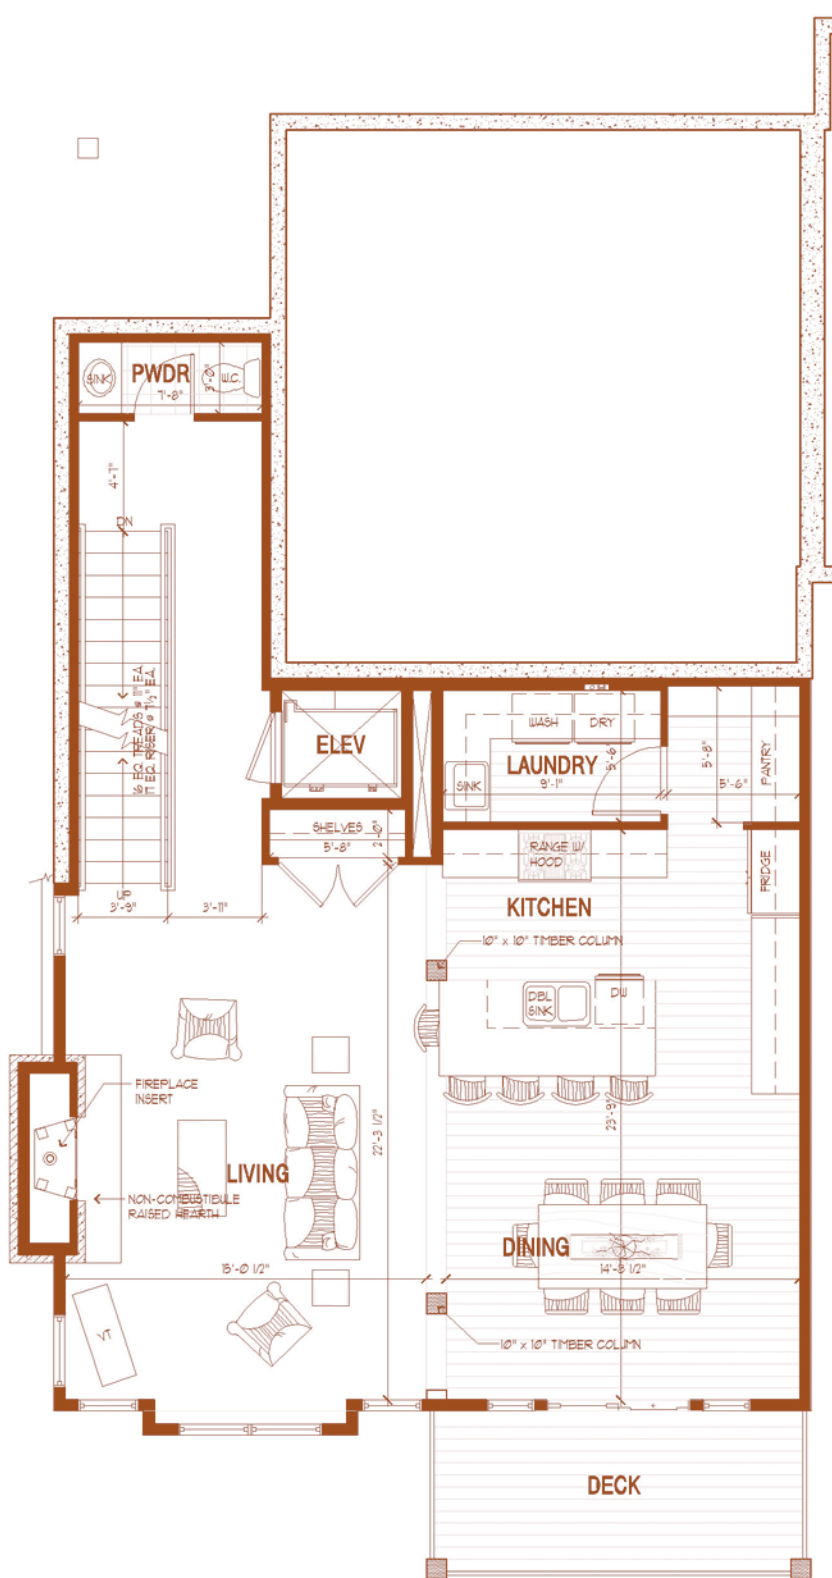


COTTAGE D - MAIN LEVEL FLOOR PLAN

SCALE: 1/8" = 1'-0"

AREA=1020sqft.



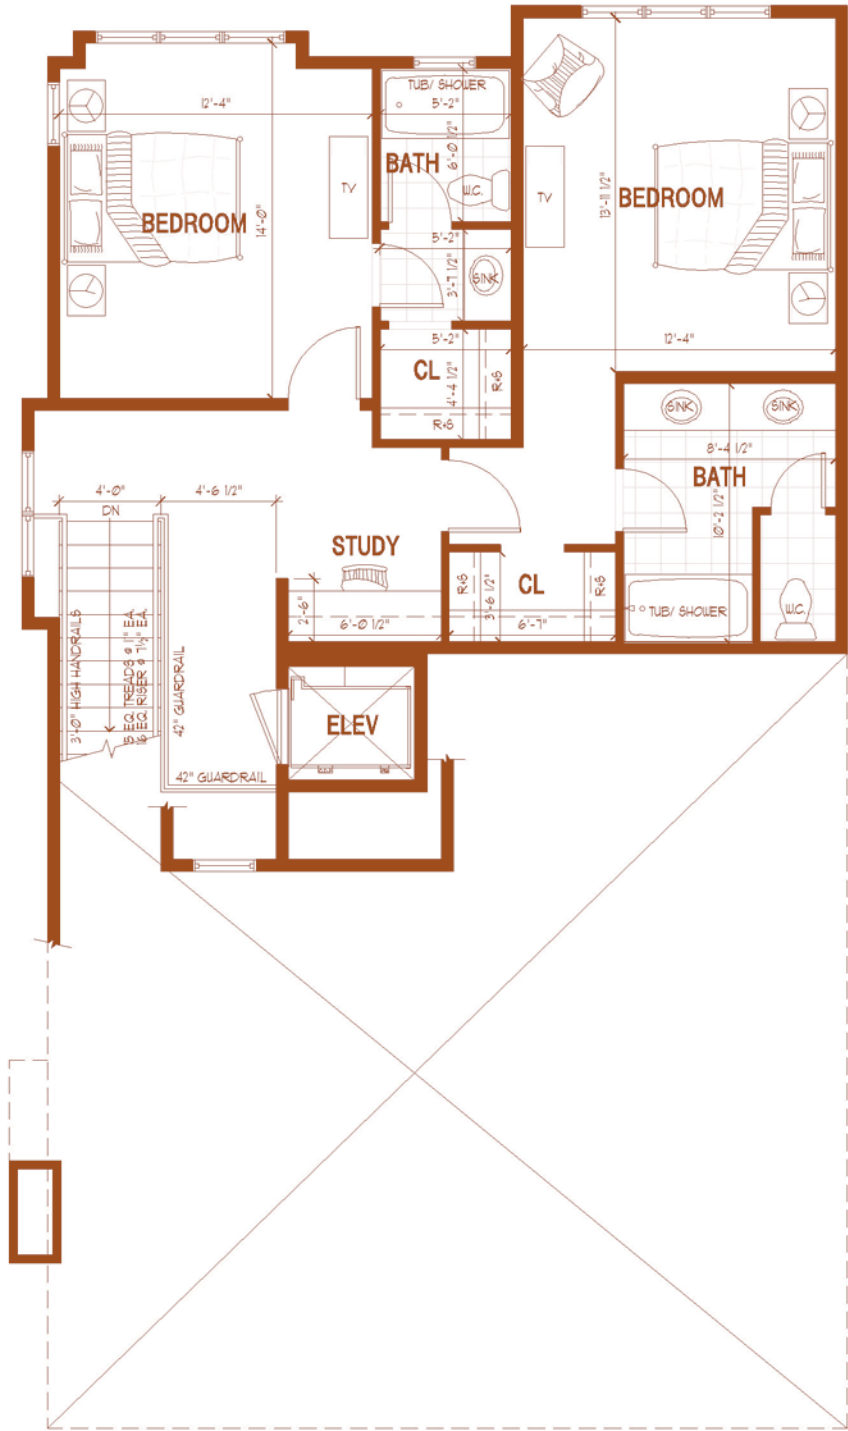

COTTAGE D - UPPER LEVEL FLOOR PLAN
 SCALE: = 1'-0"
 AREA = 1053 sq.ft.